


**FRONT ELEVATION**  
SCALE: 1/4" = 1'-0"

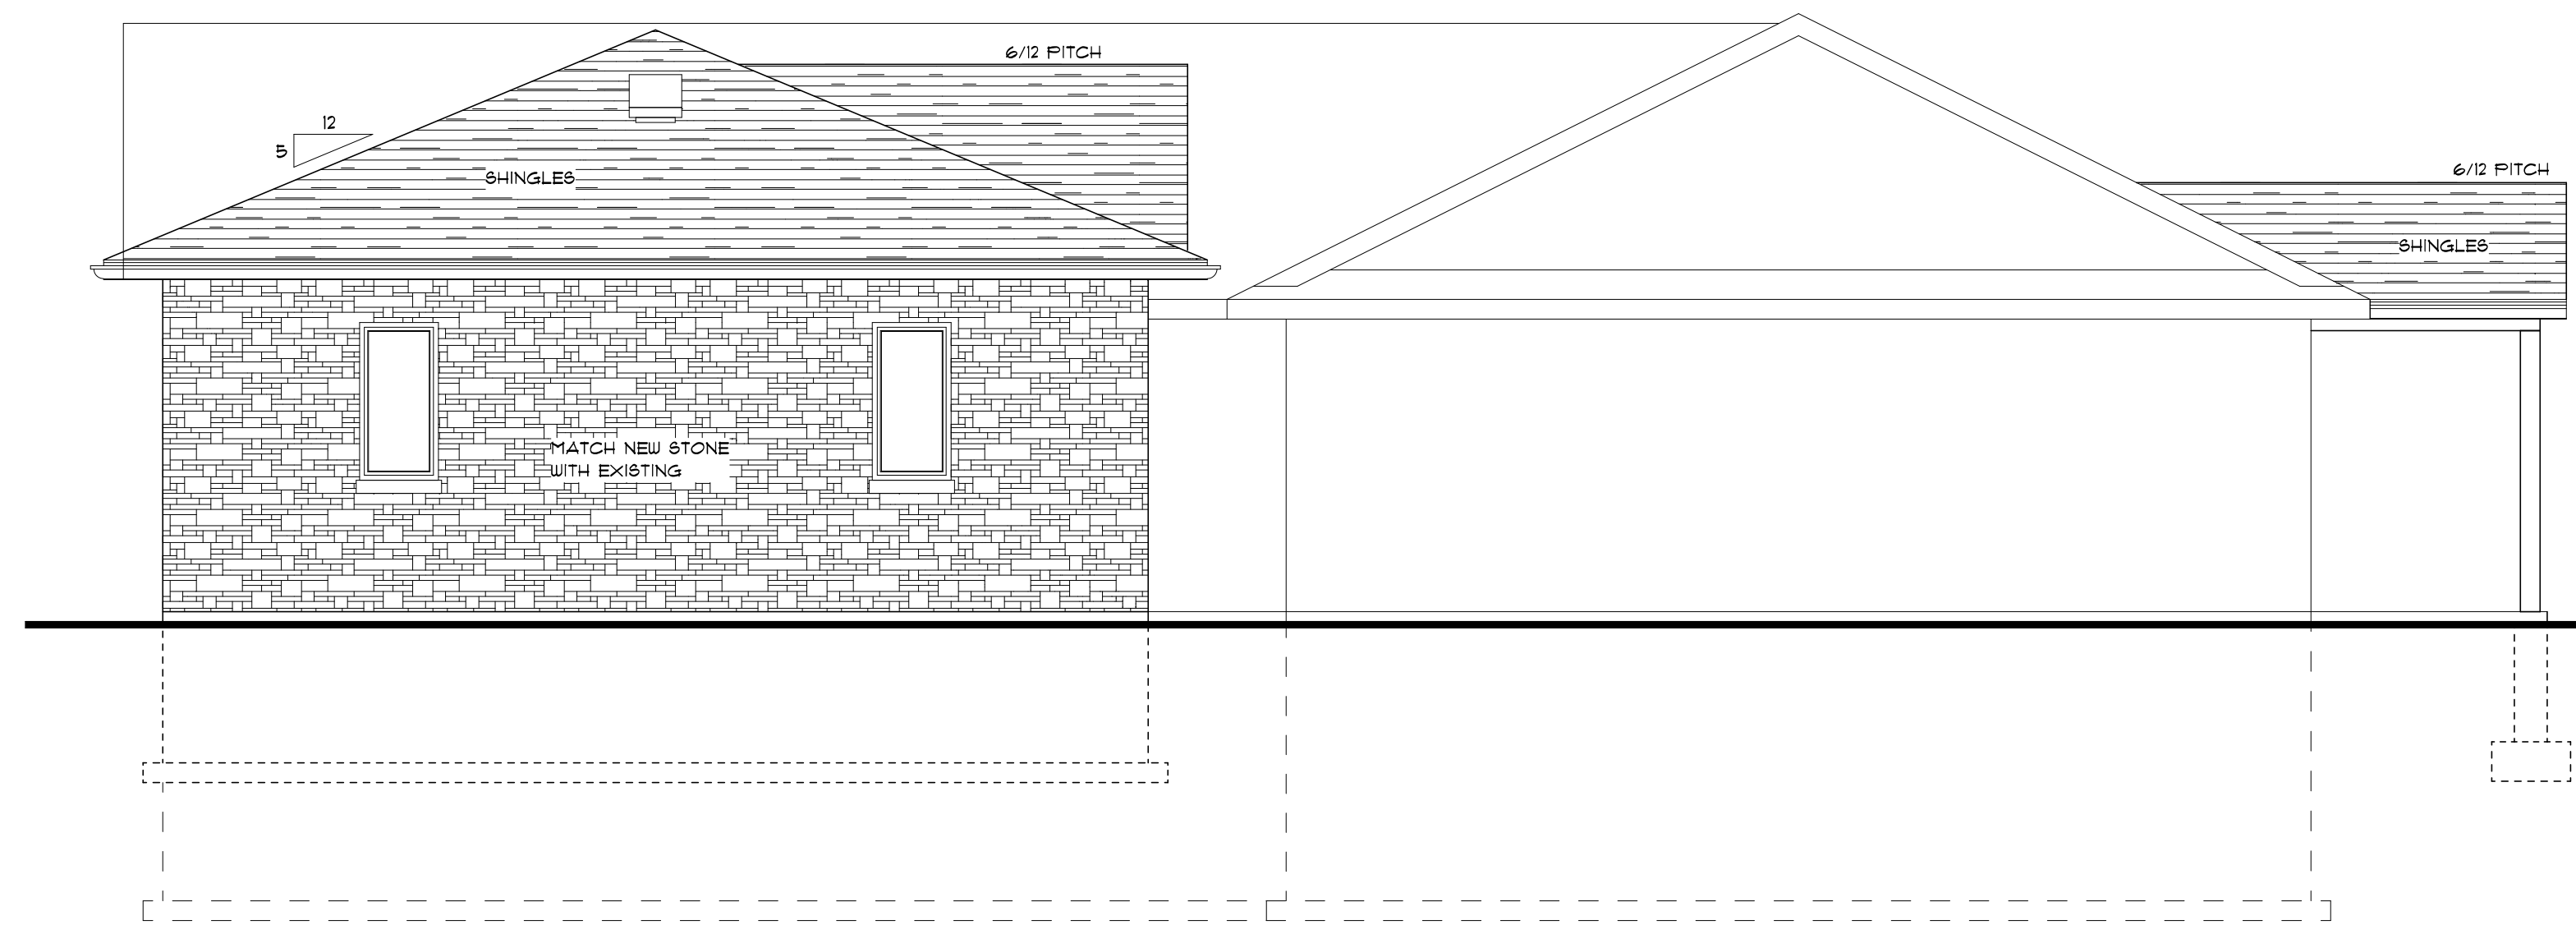


**LEFT SIDE ELEVATION**  
SCALE: 1/4" = 1'-0"

ALL DIMENSIONS SHOWN UNLESS OTHERWISE SPECIFIED SHALL BE IN FEET AND INCHES. THE CONTRACTOR SHALL VERIFY ALL DIMENSIONS AND CONDITIONS ON THE FIELD FOR ALL STRUCTURES, EXISTING AND PROPOSED. THESE DIMENSIONS CONFORM TO GENERALLY ACCEPTED BUILDING PRACTICES, SOURCE STATE AND LOCAL CODES. THE DRAWING CONTRACTOR SHALL VERIFY ALL APPLICABLE STATE AND LOCAL CODES, DO NOT SCALE DRAWINGS. ALL DIMENSIONS SHOWN ARE ONLY THE INTENTED DIMENSIONS. VERIFY WITH THE ENGINEER ALL DIMENSIONS AND APPLICABLE ENGINEERING REQUIREMENTS. ALL DIMENSIONS ARE TAKEN FROM THE INSIDE UNLESS NOTED OTHERWISE. CONTRACTOR SHALL VERIFY ALL BEARING CAPACITIES, FOUNDATION AND ELECTRICAL REQUIREMENTS AND CLEARANCES. CONTRACTOR SHALL VERIFY ALL FLOOR AND ROOF BEARING CAPACITIES. CONTRACTOR SHALL VERIFY ALL BEARING CAPACITIES, FOUNDATION AND ELECTRICAL REQUIREMENTS AND CLEARANCES. CONTRACTOR SHALL VERIFY ALL BEARING CAPACITIES, FOUNDATION AND ELECTRICAL REQUIREMENTS AND CLEARANCES.

Notes:	DATE:	C.O. #:	AUTHORIZED BY:	DESCRIPTION OF CHANGE:

**NICHOLSON BUILDERS INC.**

**\*\*\*COPYRIGHT NOTE\*\*\*  
ALL RIGHTS RESERVED  
ROBINSON DESIGN & DRAFTING  
THESE DRAWINGS AND SPECIFICATIONS SHALL REMAIN THE PROPERTY OF THE DESIGNER AND SHALL NOT BE USED FOR ANY OTHER PROJECTS WITHOUT THE WRITTEN CONSENT OF THE DESIGNER. THESE DOCUMENTS ARE NOT TO BE REPRODUCED, CHANGED OR COPIED IN ANY FORM OR MANNER WHATSOEVER. NOTICE IS TO BE GIVEN TO ANY THIRD PARTY WITHOUT FIRST OBTAINING THE WRITTEN PERMISSION AND CONSENT OF THE DESIGNER.**

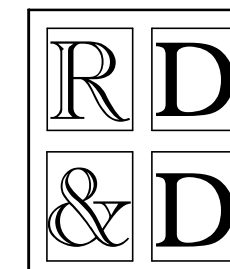

510 Louisa Street  
Point Edward, Ontario  
Phone (519) 332-1442  
Fax (519) 336-3147  
www.rdandd.ca  
Email: info@rdandd.ca  
BCIN 29429

**Project Title**  
PROPOSED ADDITION  
119 MAIN STREET  
PARKHILL ONTARIO

**Drawing**  
ELEVATIONS

<b>Drawn By</b> S. ROBINSON	<b>Date</b> FEB. 24/09
<b>BCIN No.</b> 19309	<b>Scale</b> 1/4" = 1'-0"
<b>Project No.</b> <b>720-09</b>	

